


- BOC U.S. # 64
- U.S. # 63
- STAIRS U.S. # 62
- U.S. # 61
- U.S. # 60
- U.S. # 59
- U.S. # 58
- U.S. # 57
- U.S. # 56
- U.S. # 55
- U.S. # 54
- U.S. # 53
- U.S. # 52
- U.S. # 51
- PA6 CTCS U.S. # 50
- U.S. # 49
- BOMBER #8 U.S. # 48
- U.S. # 47
- SKY DROP U.S. # 46
- U.S. # 45
- ELECTRIC #6 U.S. # 44
- U.S. # 43
- FLOWERS #3 U.S. # 42
- DEAD FOR FLOWERS U.S. # 41
- DEAD FOR FLOWERS U.S. # 40
- DEAD FOR FLOWERS U.S. # 39
- ELECTRIC #5 U.S. # 38
- U.S. # 37
- SKY LEGS #2 U.S. # 36
- U.S. # 35
- U.S. # 34
- ELECTRIC #4 U.S. # 33
- U.S. # 32
- BOMBER #3 U.S. # 31
- U.S. # 30
- FLOWERS #2 U.S. # 29
- DEAD FOR FLOWERS U.S. # 28
- U.S. # 27
- U.S. # 26
- ELECTRIC #3 U.S. # 25
- U.S. # 24
- CHAN. ACT 1 ONK U.S. # 23
- U.S. # 22
- BOMBER #2 U.S. # 21
- U.S. # 20
- SKY LEGS #1 U.S. # 19
- U.S. # 18
- FLOWERS #1 U.S. # 17
- DEAD FOR FLOWERS U.S. # 16
- U.S. # 15
- ELECTRIC #2 U.S. # 14
- U.S. # 13
- U.S. # 12
- SMAG STORAGE U.S. # 11
- SKY PRINBALL MASHING U.S. # 10
- BLACK PRINBALL MASHING U.S. # 9
- ELECTRIC #1A U.S. # 8
- U.S. # 7
- ELECTRIC #1 U.S. # 6
- PORTAL PIC U.S. # 5
- SHOW BORDER U.S. # 4
- U.S. # 3
- SUPERITTLE SCREEN U.S. # 2
- U.S. # 1
- CHAMBER U.S. # 0
- GRAND DIANE U.S. # 0

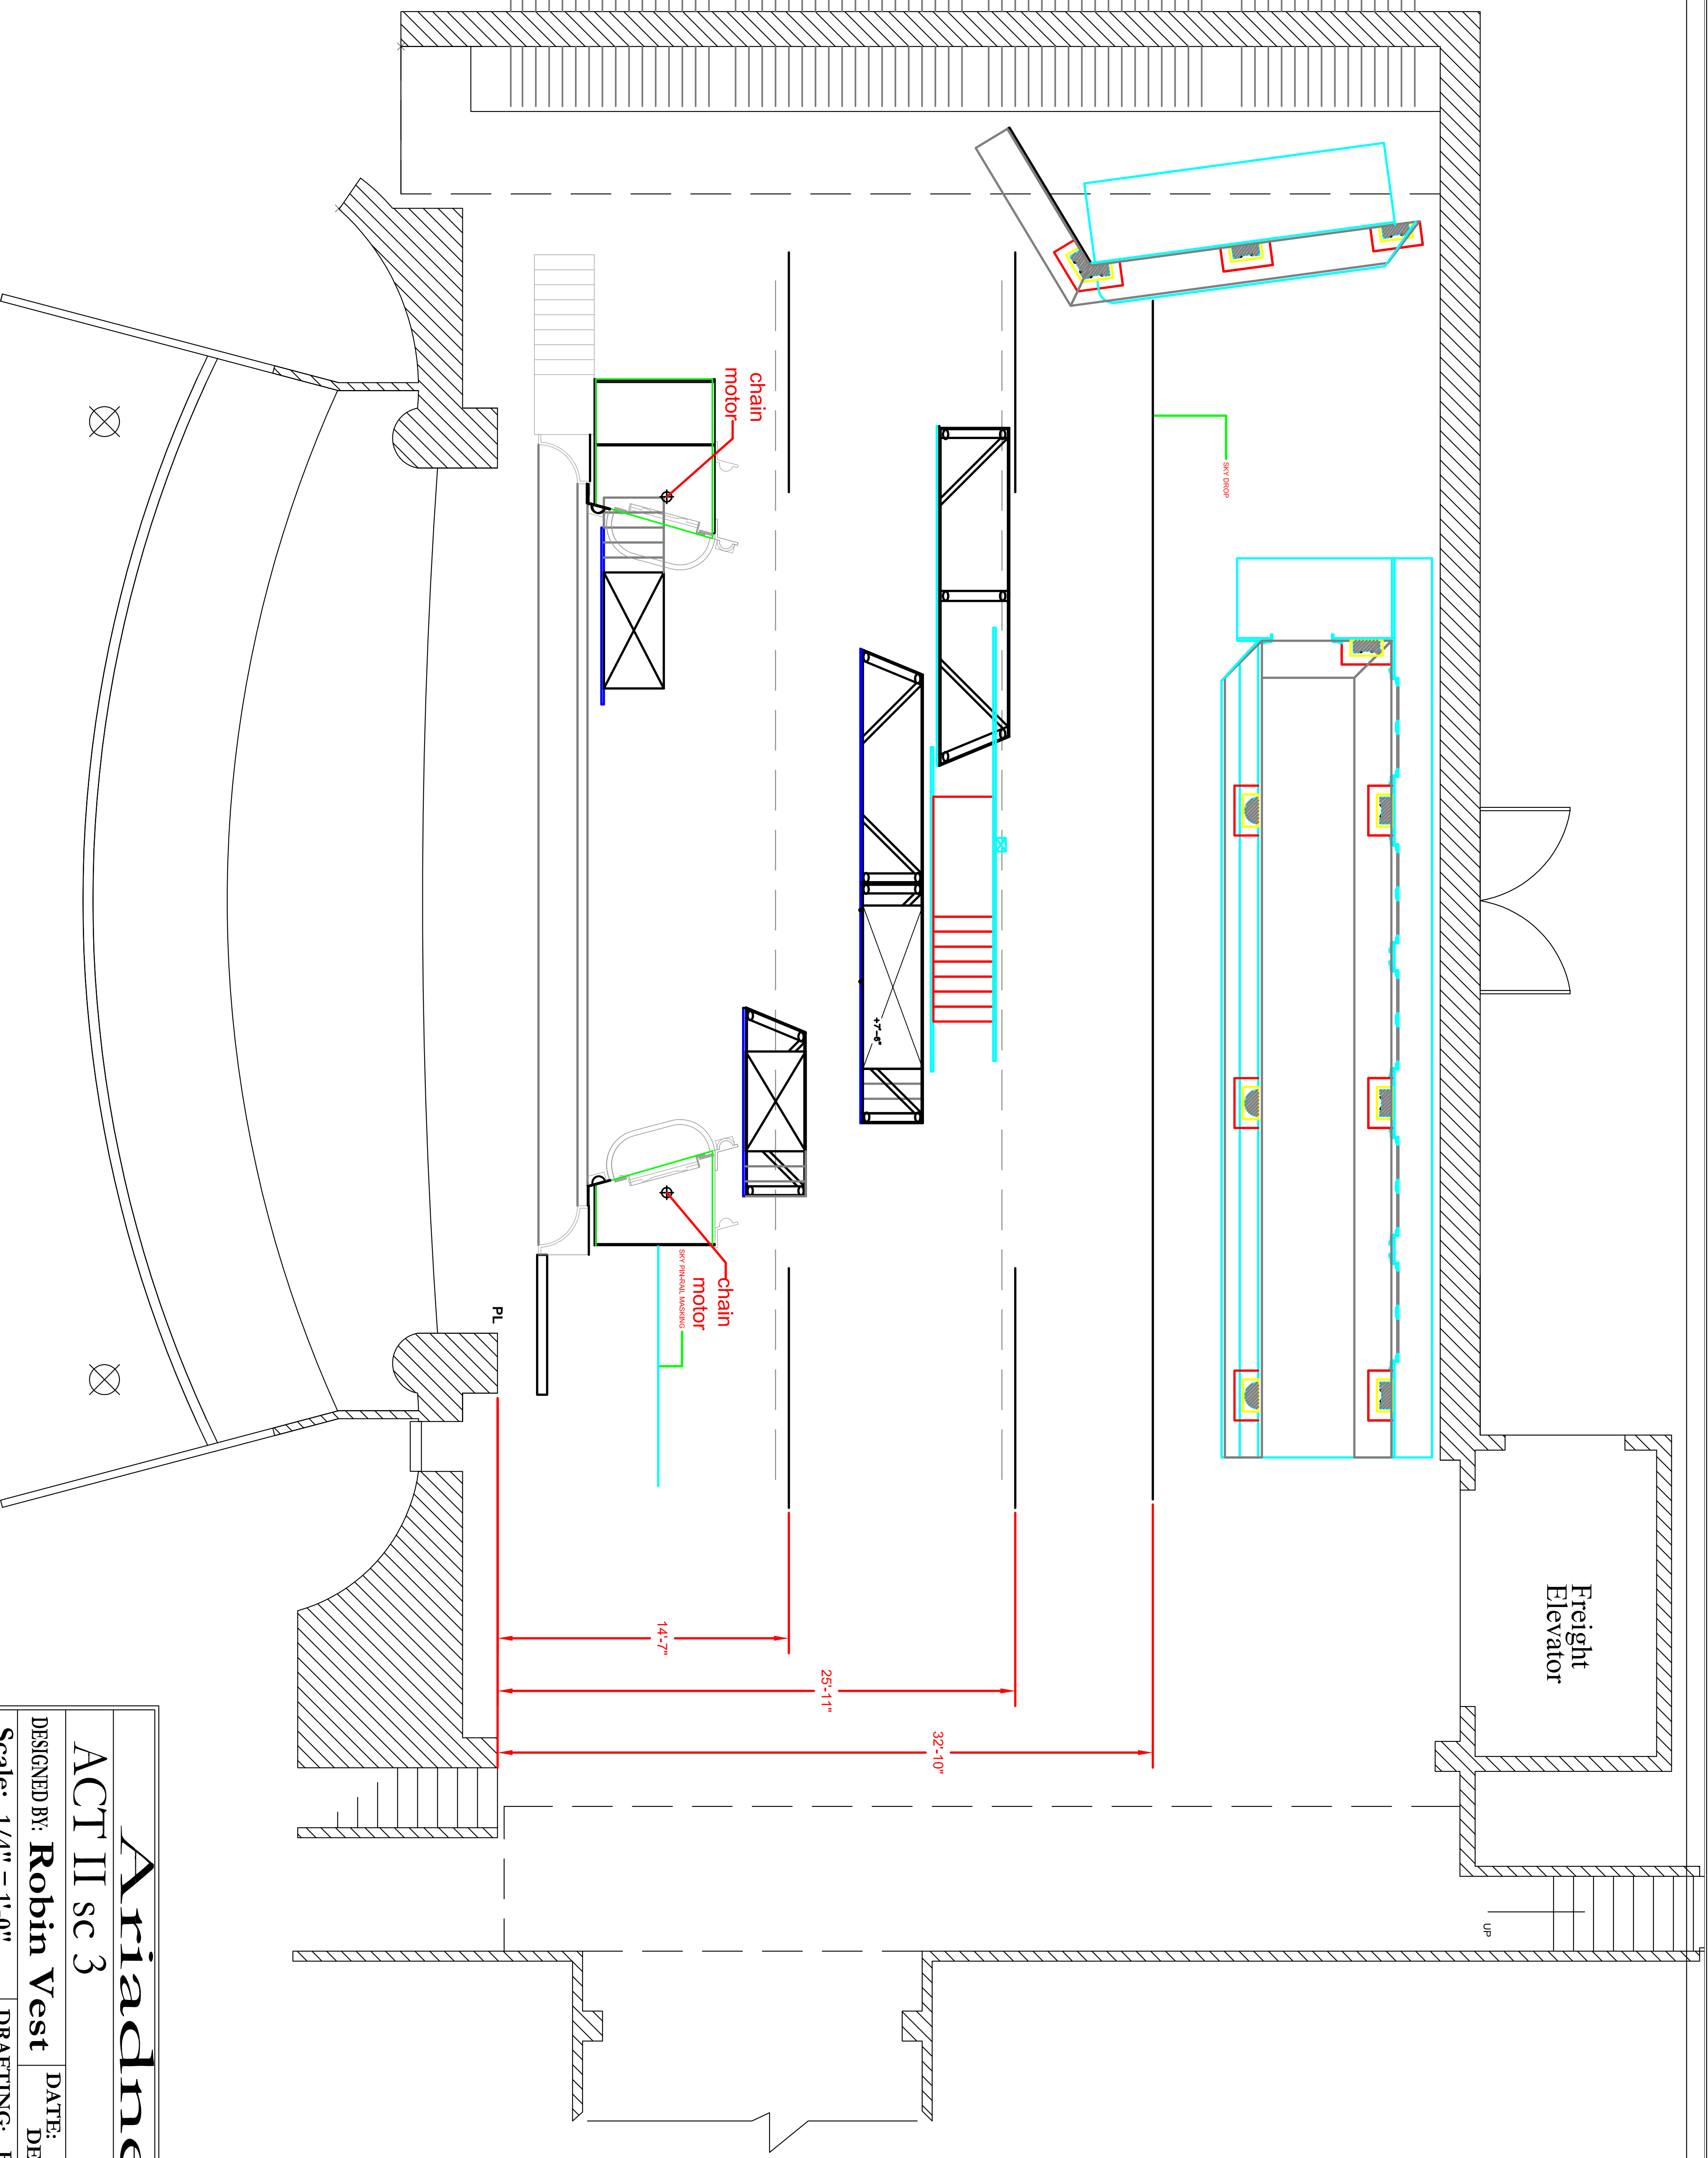

<h1 style="margin: 0;">Ariadne</h1>	
<h2 style="margin: 0;">ACT II sc 3</h2>	
DESIGNED BY: Robin Vest	DATE: DEC. 12/2006
Scale: 1/4" = 1'-0"	DRAFTING: Robin Vest