


- BOC U.S. # 64
- U.S. # 63
- U.S. # 62
- STAIRS U.S. # 61
- U.S. # 60
- U.S. # 59
- U.S. # 58
- U.S. # 57
- U.S. # 56
- U.S. # 55
- U.S. # 54
- U.S. # 53
- U.S. # 52
- U.S. # 51
- PARC CTRCS U.S. # 50
- U.S. # 49
- BOMBER #8 U.S. # 48
- U.S. # 47
- SKY DROP U.S. # 46
- U.S. # 45
- ELECTRIC #6 U.S. # 44
- U.S. # 43
- DEAD FOR FLOWERS U.S. # 42
- U.S. # 41
- DEAD FOR FLOWERS U.S. # 40
- U.S. # 39
- ELECTRIC #5 U.S. # 38
- U.S. # 37
- SKY LEGS #2 U.S. # 36
- U.S. # 35
- SKY BOMBER #2 U.S. # 34
- ELECTRIC #4 U.S. # 33
- U.S. # 32
- BOMBER #3 U.S. # 31
- U.S. # 30
- DEAD FOR FLOWERS U.S. # 29
- U.S. # 28
- DEAD FOR FLOWERS U.S. # 27
- U.S. # 26
- ELECTRIC #3 U.S. # 25
- U.S. # 24
- CHAN. ACT 1 ONK U.S. # 23
- U.S. # 22
- BOMBER #2 U.S. # 21
- U.S. # 20
- SKY LEGS #1 U.S. # 19
- U.S. # 18
- SKY BOMBER #1 U.S. # 17
- U.S. # 16
- DEAD FOR FLOWERS U.S. # 15
- U.S. # 14
- ELECTRIC #2 U.S. # 13
- U.S. # 12
- U.S. # 11
- U.S. # 10
- SKY PRINBALL MASHING U.S. # 9
- U.S. # 8
- U.S. # 7
- ELECTRIC #1 U.S. # 6
- U.S. # 5
- PORTAL PIC U.S. # 4
- U.S. # 3
- SHOW BORDER U.S. # 2
- SUPERNTILE SCREEN U.S. # 1
- CHAMBER#1 U.S. # 0
- GRAND DRIVE U.S. # 0

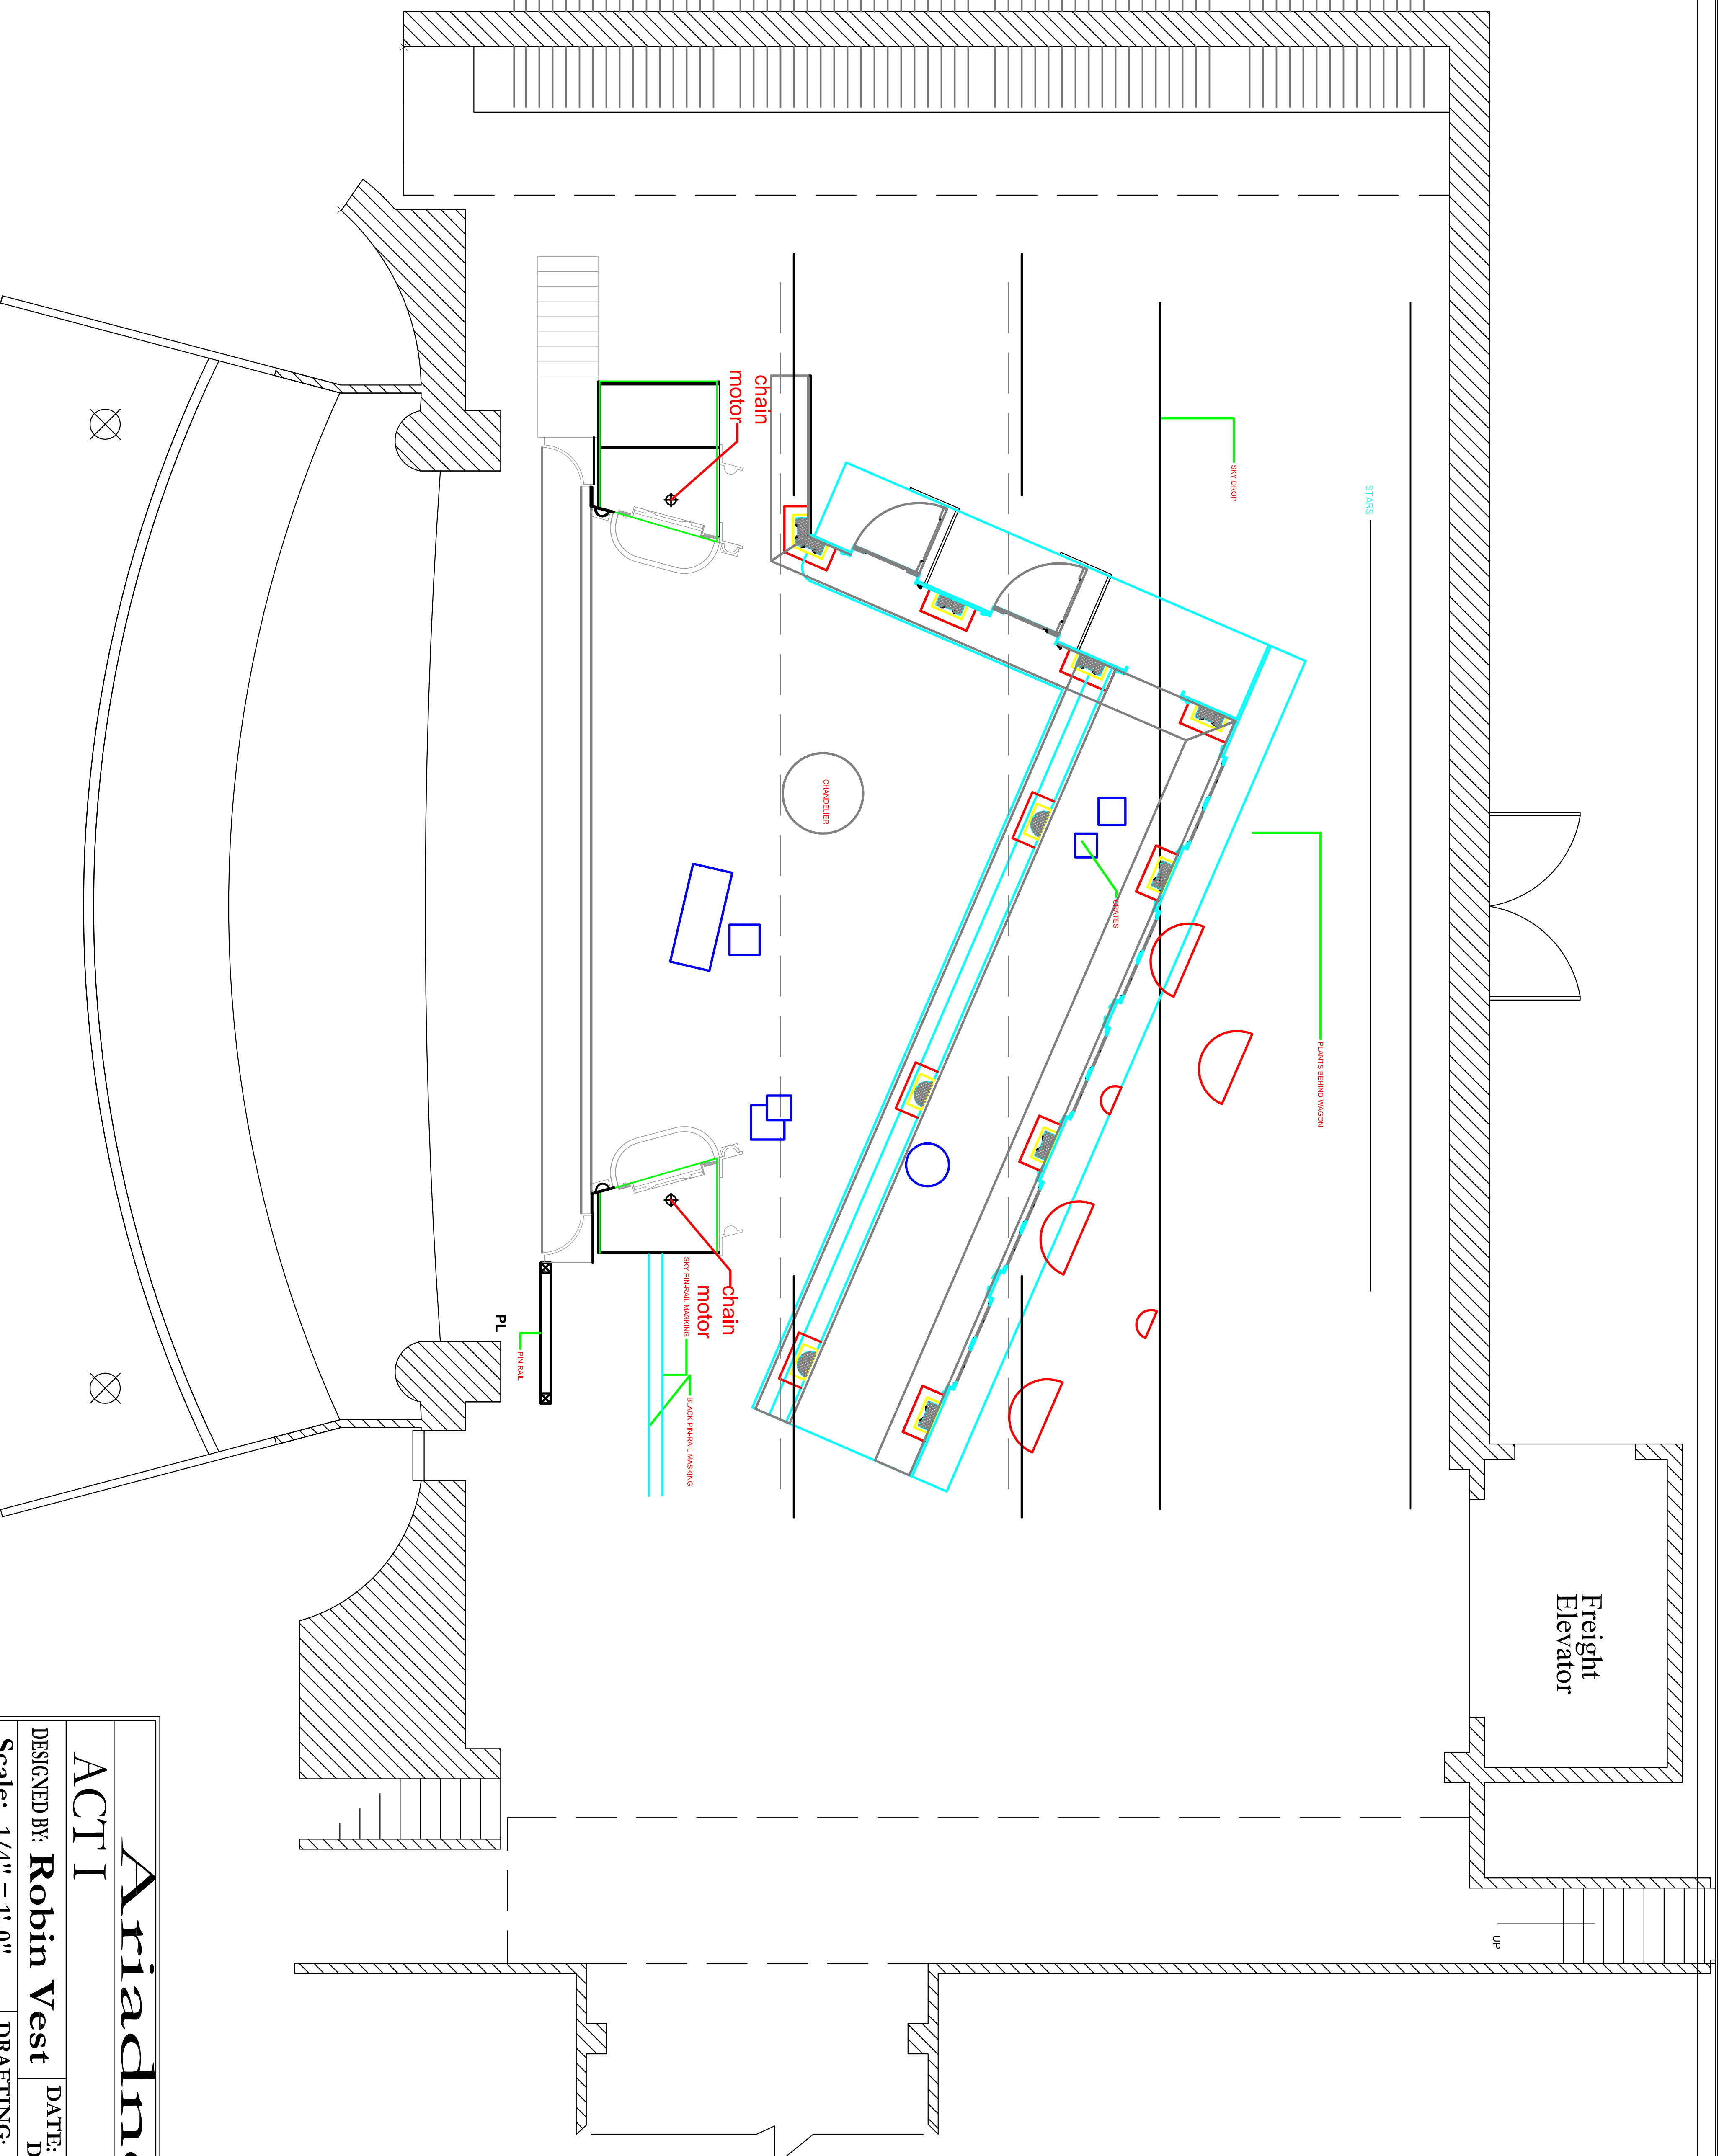

Freight Elevator

up

Ariadne

ACT I

DESIGNED BY: **Robin Vest** DATE: DEC. 12/2006
 Scale: 1/4" = 1'-0" DRAFTING: Robin Vest